
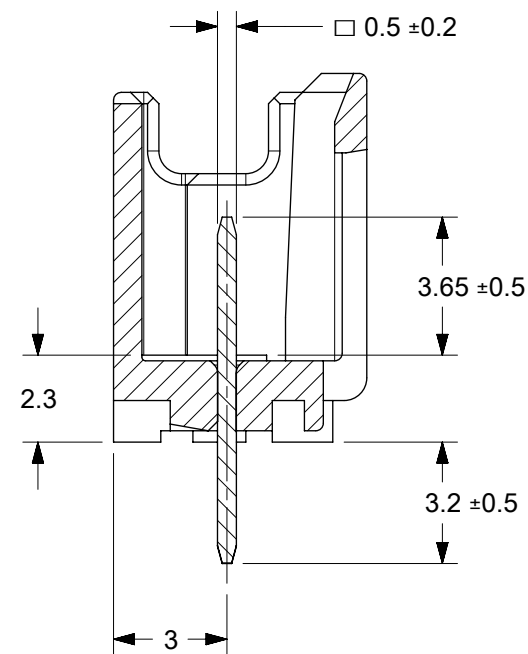


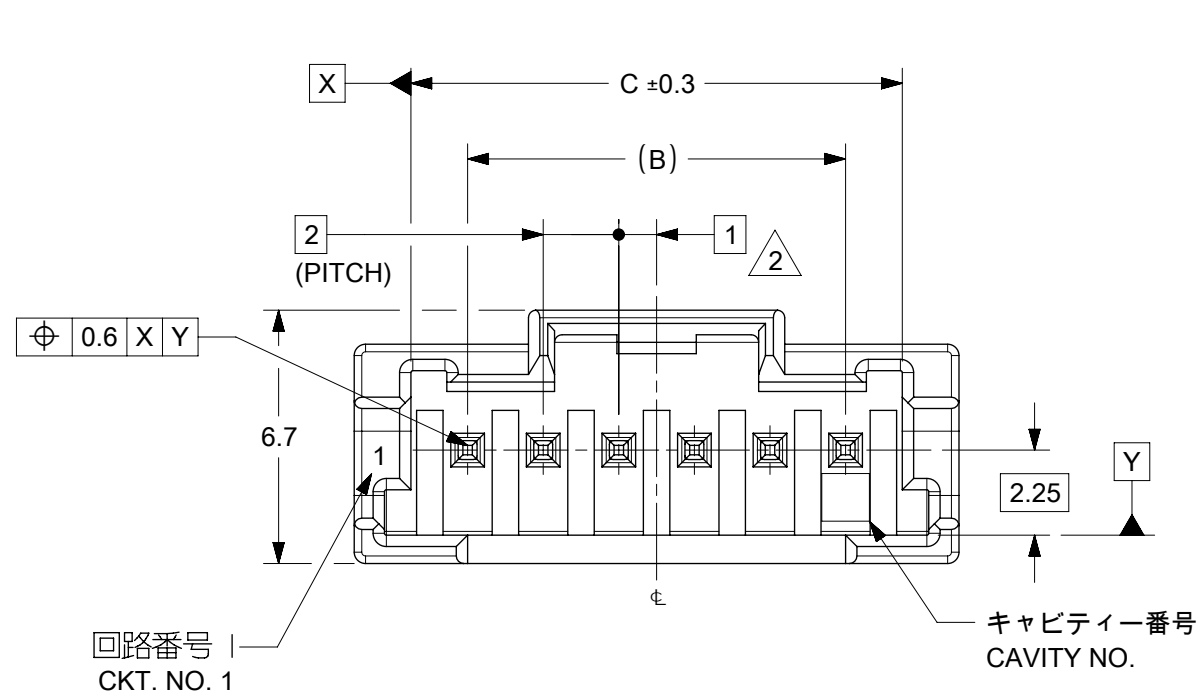



NOTE

1. 嵌合相手: 51382 シリーズ  
MATE WITH : 51382 SERIES
2. 偶数極 (列) に適用。  
APPLY EVEN CIRCUIT PRODUCTS.
3. キンクは両外側の位置に付加。  
KINK TO BE APPLIED BOTH ENDS.
4. 材質                     ハウジング : ポリエステル(PBT) UL94V-0  
MATERIALS   HOUSING : POLYESTER(PBT) UL94V-0



## 5. めっき

## FINISHES

ピン：黄銅  
PIN: BRASS  
ピン：錫めっき，リフロー処理（前めっき）めっき厚：1.0μm MIN.  
ニッケル下地めっき，めっき厚：0.5μm MIN.  
PIN: PRE-TIN PLATED, (HEAT TREATED MATTE TIN)  
PLATING THICKNESS: 1.0μm MIN.  
NICKEL UNDERPLATE OVERALL  
PLATING THICKNESS: 0.5μm MIN.

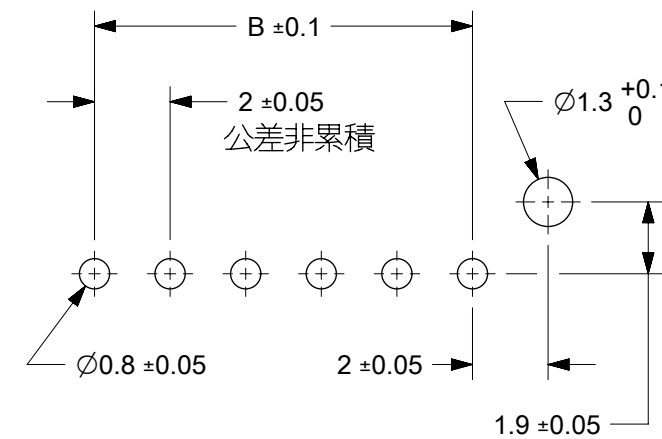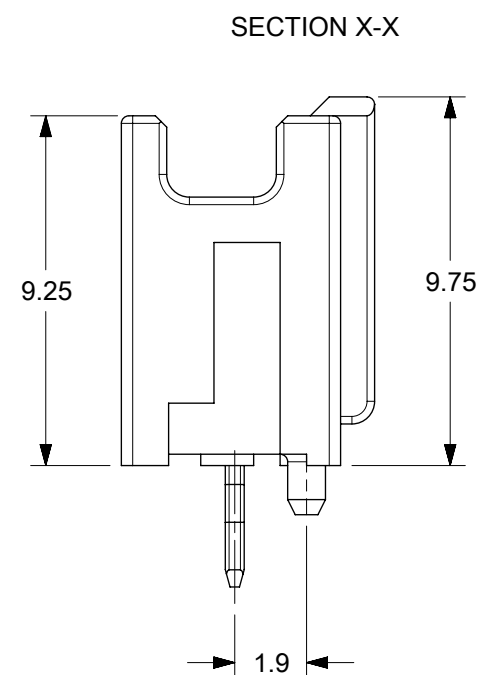



推獎基板寸法  
( t = 1.6 )

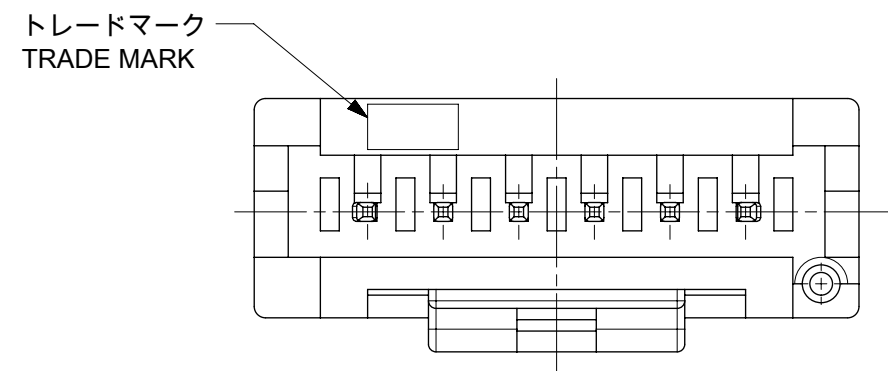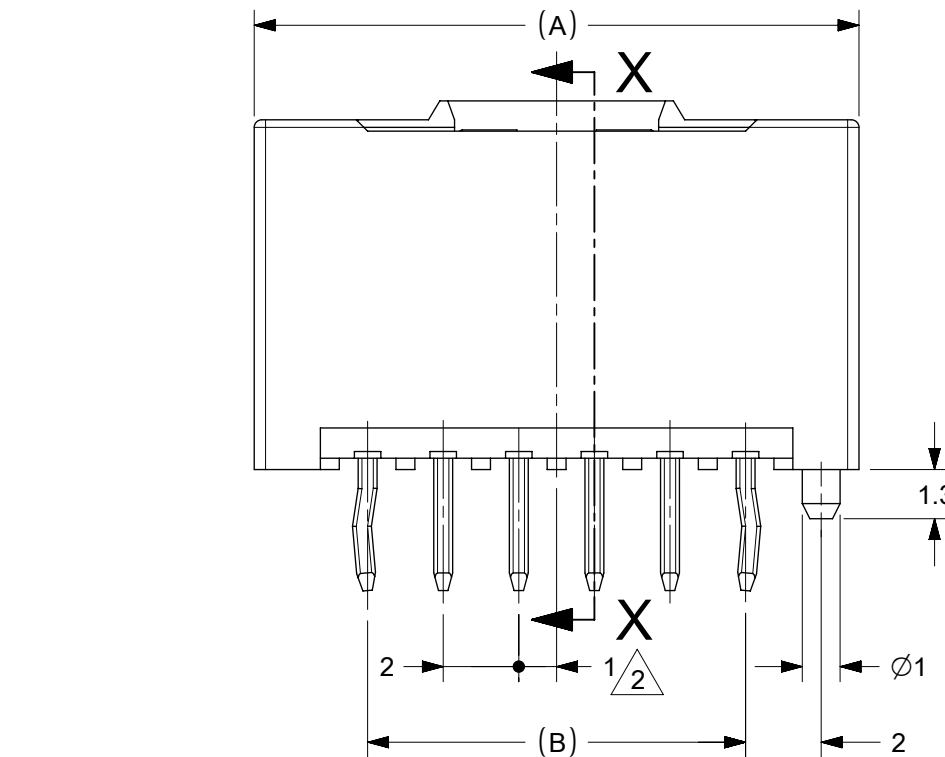

|    |    |    |              |      |
|----|----|----|--------------|------|
| 31 | 28 | 34 | 55932-15**   | 15   |
| 29 | 26 | 32 | 55932-14**   | 14   |
| 27 | 24 | 30 | 55932-13**   | 13   |
| 25 | 22 | 28 | 55932-12**   | 12   |
| 23 | 20 | 26 | 55932-11**   | 11   |
| 21 | 18 | 24 | 55932-10**   | 10   |
| 19 | 16 | 22 | 55932-09**   | 9    |
| 17 | 14 | 20 | 55932-08**   | 8    |
| 15 | 12 | 18 | 55932-07**   | 7    |
| 13 | 10 | 16 | 55932-06**   | 6    |
| 11 | 8  | 14 | 55932-05**   | 5    |
| 9  | 6  | 12 | 55932-04**   | 4    |
| 7  | 4  | 10 | 55932-03**   | 3    |
| 5  | 2  | 8  | 55932-02**   | 2    |
| C  | B  | A  | MATERIAL NO. | CKT. |

MODEL NO. : 55932 - \*\*\*\*
 
|   |  |       |  |   |  |                               |  |                                                           |  |                                         |                            |                                       |                           |                                   |  |
|---|--|-------|--|---|--|-------------------------------|--|-----------------------------------------------------------|--|-----------------------------------------|----------------------------|---------------------------------------|---------------------------|-----------------------------------|--|
| THIS DRAWING CONTAINS INFORMATION THAT IS PROPRIETARY TO MOLEX ELECTRONIC TECHNOLOGIES, LLC AND SHOULD NOT BE USED WITHOUT WRITTEN PERMISSION |  |       |  |   |  |                               |  |                                                           |  |                                         |                            |                                       |                           |                                   |  |
| DIMENSION UNITS   |  | SCALE |  | CURRENT REV DESC: REMOVED OBSOLETE PART NUMBERS AS PER PCN#512606.                                              |  |                               |  | <div>molex</div>                                          |  |                                         |                            |                                       |                           |                                   |  |
| mm   |  | NTS   |  |   |  |                               |  |                                                           |  |                                         |                            |                                       |                           |                                   |  |
| GENERAL TOLERANCES (UNLESS SPECIFIED)   |  |       |  |   |  |                               |  | 2.0 W/B SINGLE CONN.<br>PLUG HOUSING ASS'Y ST -LEAD FREE- |  |                                         |                            |                                       |                           |                                   |  |
| ANGULAR TOL. ± 3.0°   |  |       |  |   |  |                               |  |                                                           |  |                                         |                            |                                       |                           |                                   |  |
| 4 PLACES   |  | ±     |  |   |  |                               |  |                                                           |  |                                         |                            |                                       |                           |                                   |  |
| 3 PLACES   |  | ±     |  | PRODUCT CUSTOMER DRAWING                                                                                        |  |                               |  | DOCUMENT NUMBER<br><div>SD-55932-002</div>                |  |                                         | DOC TYPE<br><div>PSD</div> | DOC PART<br><div>001</div>            | REVISION<br><div>L3</div> |                                   |  |
| 2 PLACES   |  | ± 0.2 |  |   |  |                               |  |                                                           |  |                                         |                            |                                       |                           |                                   |  |
| 1 PLACE   |  | ± 0.2 |  | INITIAL REVISION:<br>DRWN: T.NIITSU<br>APPR: T.YAMAGUCHI                                                        |  |                               |  | 2002/02/08<br>2003/06/12                                  |  | MATERIAL NUMBER<br><div>SEE TABLE</div> |                            | CUSTOMER<br><div>GENERAL MARKET</div> |                           | SHEET NUMBER<br><div>1 OF 3</div> |  |
| 0 PLACES   |  | ± 0.2 |  |   |  |                               |  |                                                           |  |                                         |                            |                                       |                           |                                   |  |
| DRAFT WHERE APPLICABLE<br>MUST REMAIN<br>WITHIN DIMENSIONS                                                                                    |  |       |  | THIRD ANGLE PROJECTION<br> |  | DRAWING<br><div>A3-SIZE</div> |  | SERIES<br><div>55932</div>                                |  |                                         |                            |                                       |                           |                                   |  |

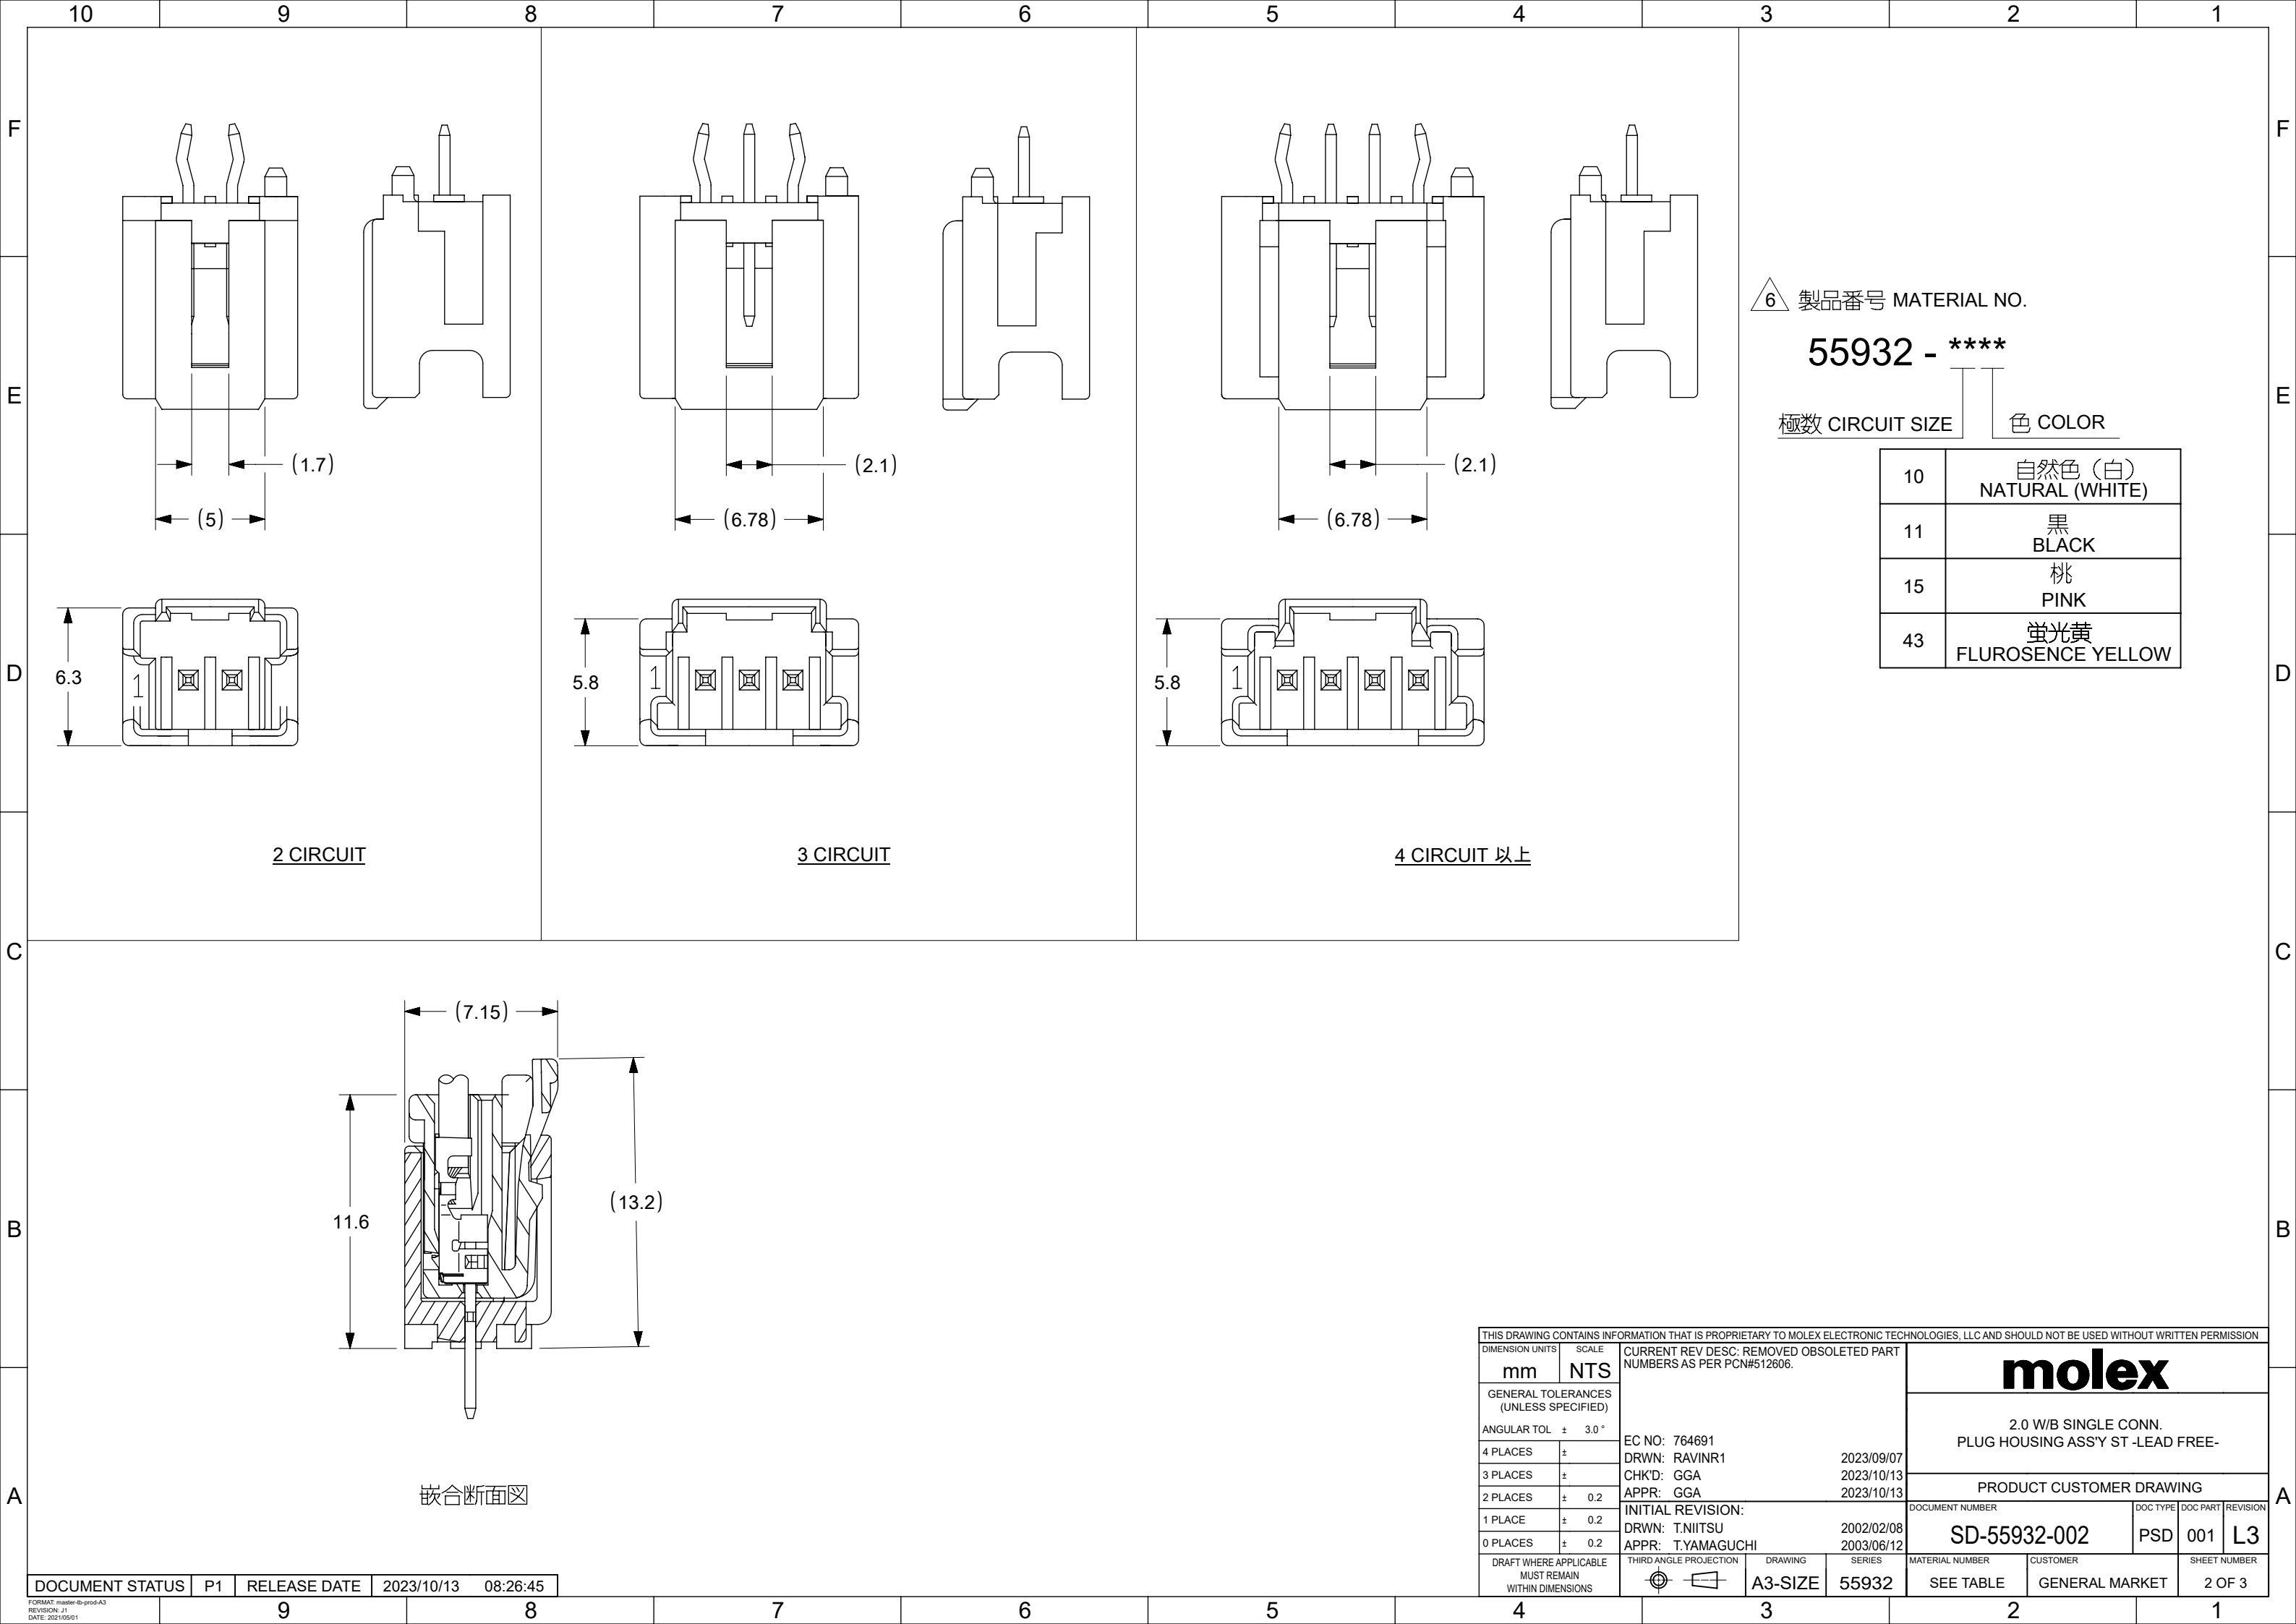

△ 製品番号 MATERIAL NO.

55932 - \*\*\*\*

極数 CIRCUIT SIZE

色 COLOR

|    |                            |
|----|----------------------------|
| 10 | 自然色 (白)<br>NATURAL (WHITE) |
| 11 | 黒<br>BLACK                 |
| 15 | 桃<br>PINK                  |
| 43 | 蛍光黄<br>FLUROSENCE YELLOW   |

|   |  |       |  |                                                                       |  |        |  |                                            |  |                 |  |                 |  |                |  |
|---|--|-------|--|-----------------------------------------------------------------------|--|--------|--|--------------------------------------------|--|-----------------|--|-----------------|--|----------------|--|
| THIS DRAWING CONTAINS INFORMATION THAT IS PROPRIETARY TO MOLEX ELECTRONIC TECHNOLOGIES, LLC AND SHOULD NOT BE USED WITHOUT WRITTEN PERMISSION |  |       |  |                                                                       |  |        |  |                                            |  |                 |  |                 |  |                |  |
| DIMENSION UNITS   |  | SCALE |  | CURRENT REV DESC: REMOVED OBSOLETE PART NUMBERS AS PER PCN#512606.    |  |        |  | <div>molex</div>                           |  |                 |  |                 |  |                |  |
| mm   |  | NTS   |  |                                                                       |  |        |  |                                            |  |                 |  |                 |  |                |  |
| GENERAL TOLERANCES (UNLESS SPECIFIED)   |  |       |  | <div>2.0 W/B SINGLE CONN.<br/>PLUG HOUSING ASS'Y ST -LEAD FREE-</div> |  |        |  |                                            |  |                 |  |                 |  |                |  |
| ANGULAR TOL ± 3.0 °   |  |       |  |                                                                       |  |        |  |                                            |  |                 |  |                 |  |                |  |
| 4 PLACES   |  | ±     |  |                                                                       |  |        |  |                                            |  |                 |  |                 |  |                |  |
| 3 PLACES   |  | ±     |  |                                                                       |  |        |  |                                            |  |                 |  |                 |  |                |  |
| 2 PLACES   |  | ± 0.2 |  |                                                                       |  |        |  |                                            |  |                 |  |                 |  |                |  |
| 1 PLACE   |  | ± 0.2 |  | PRODUCT CUSTOMER DRAWING                                              |  |        |  | DOCUMENT NUMBER<br><div>SD-55932-002</div> |  | DOC TYPE<br>PSD |  | DOC PART<br>001 |  | REVISION<br>L3 |  |
| 0 PLACES   |  | ± 0.2 |  |                                                                       |  |        |  |                                            |  |                 |  |                 |  |                |  |
| INITIAL REVISION:   |  |       |  | EC NO: 764691                                                         |  |        |  |                                            |  |                 |  |                 |  |                |  |
| DRWN: T.NIITSU   |  |       |  | DRWN: RAVINR1                                                         |  |        |  | 2023/09/07                                 |  |                 |  |                 |  |                |  |
| APPR: T.YAMAGUCHI   |  |       |  | CHK'D: GGA                                                            |  |        |  | 2023/10/13                                 |  |                 |  |                 |  |                |  |
| APPR: GGA   |  |       |  | 2023/10/13                                                            |  |        |  |                                            |  |                 |  |                 |  |                |  |
| THIRD ANGLE PROJECTION   |  |       |  | DRAWING                                                               |  | SERIES |  | MATERIAL NUMBER                            |  | CUSTOMER        |  | SHEET NUMBER    |  |                |  |
| <div></div>   |  |       |  | A3-SIZE                                                               |  | 55932  |  | SEE TABLE                                  |  | GENERAL MARKET  |  | 2 OF 3          |  |                |  |
| DRAFT WHERE APPLICABLE<br>MUST REMAIN<br>WITHIN DIMENSIONS                                                                                    |  |       |  |                                                                       |  |        |  |                                            |  |                 |  |                 |  |                |  |

|                 |    |              |            |          |
|-----------------|----|--------------|------------|----------|
| DOCUMENT STATUS | P1 | RELEASE DATE | 2023/10/13 | 08:26:45 |
|-----------------|----|--------------|------------|----------|

FORMAT: master-b-prod-A3  
REVISION: J1  
DATE: 2021/05/01

|    |   |   |   |   |   |   |   |   |   |
|----|---|---|---|---|---|---|---|---|---|
| 10 | 9 | 8 | 7 | 6 | 5 | 4 | 3 | 2 | 1 |
|    |   |   |   |   |   |   |   |   |   |
|    |   |   |   |   |   |   |   |   |   |
